


EMCO CORPORATION

WATER MANAGEMENT SOLUTIONS

Rain Water Harvesting



Underground Modular Tank System

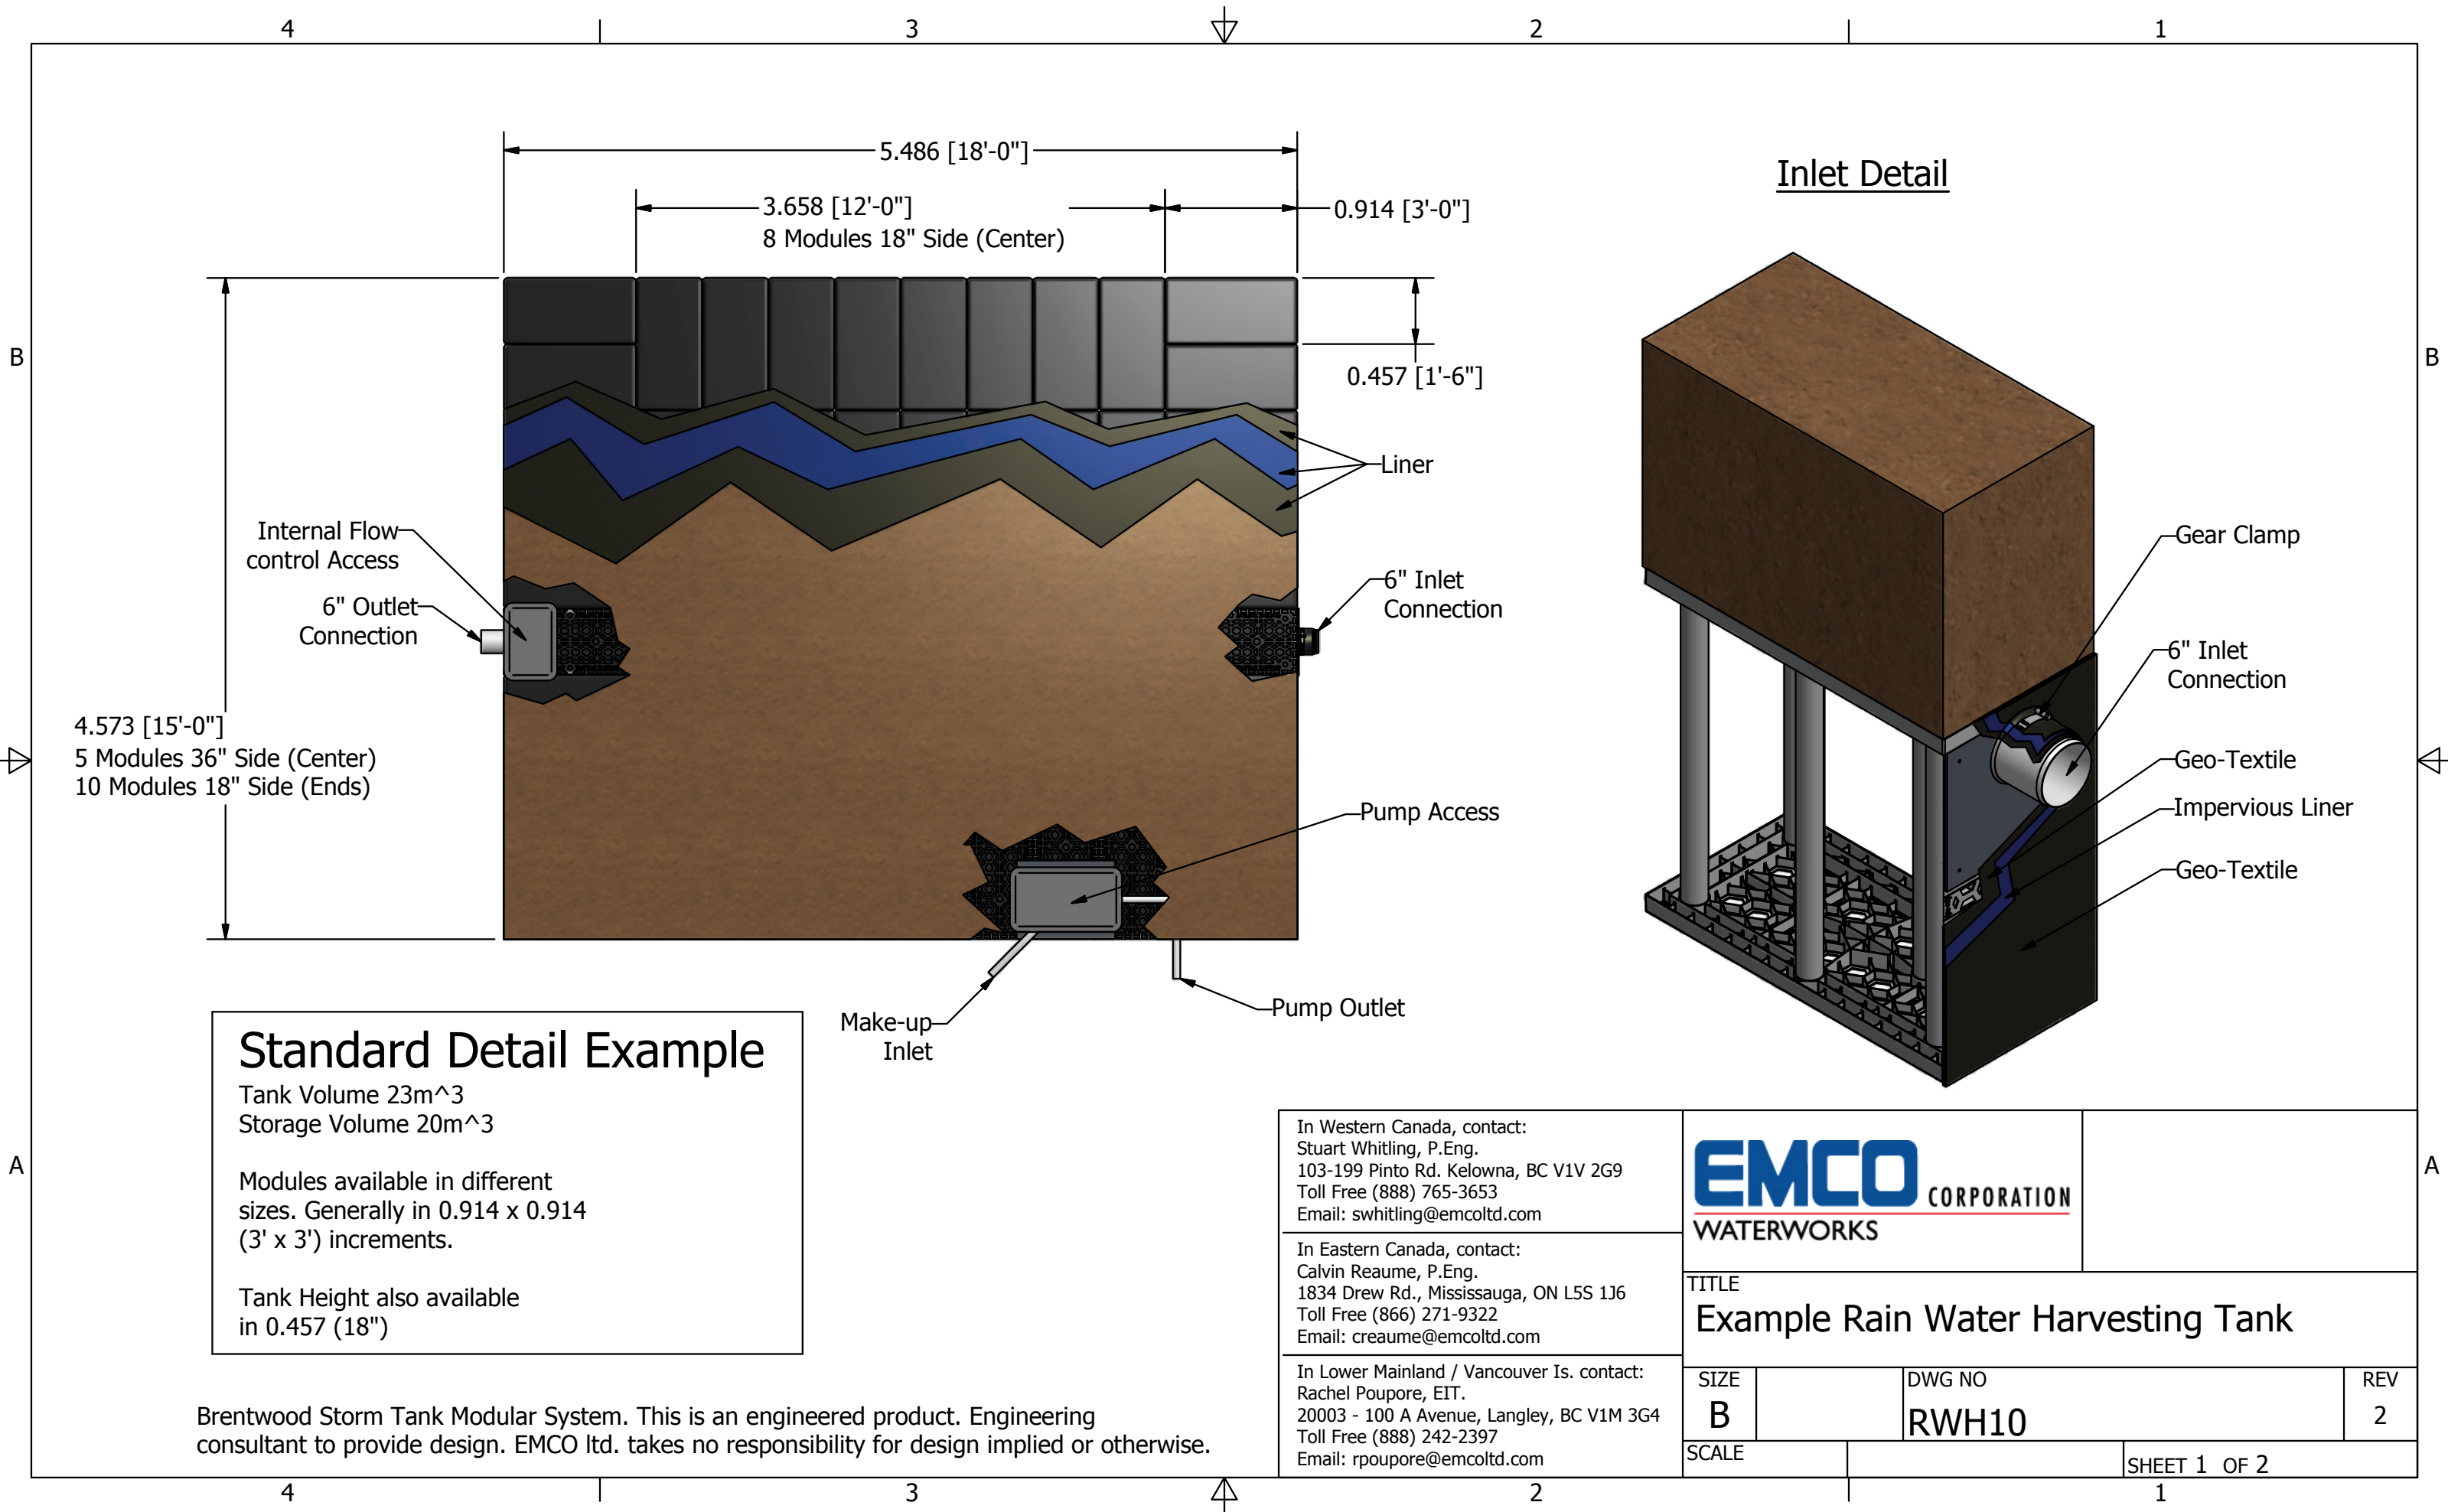

Brentwood Storm Tank Modular System. This is an engineered product. Engineering consultant to provide design. EMCO Ltd. takes no responsibility for design implied or otherwise.


In Western Canada, contact:
Stuart Whitling, P.Eng.
103-199 Pinto Rd. Kelowna, BC V1V 2G9
Toll Free (888) 765-3653
Email: swhitling@emcoltd.com

In Eastern Canada, contact:
Calvin Reaume, P.Eng.
1834 Drew Rd., Mississauga, ON L5S 1J6
Toll Free (866) 271-9322
Email: creaume@emcoltd.com


In Lower Mainland / Vancouver Is. contact:
Rachel Poupore, EIT.
20003 - 100 A Avenue, Langley, BC V1M 3G4
Toll Free (888) 242-2397
Email: rpoupore@emcoltd.com

EMCO CORPORATION WATERWORKS			
TITLE			
Example Rain Water Harvesting Tank			
SIZE		DWG NO	REV
B		RWH10	2
SCALE		SHEET 1 OF 2	

Pump Access Connection Detail

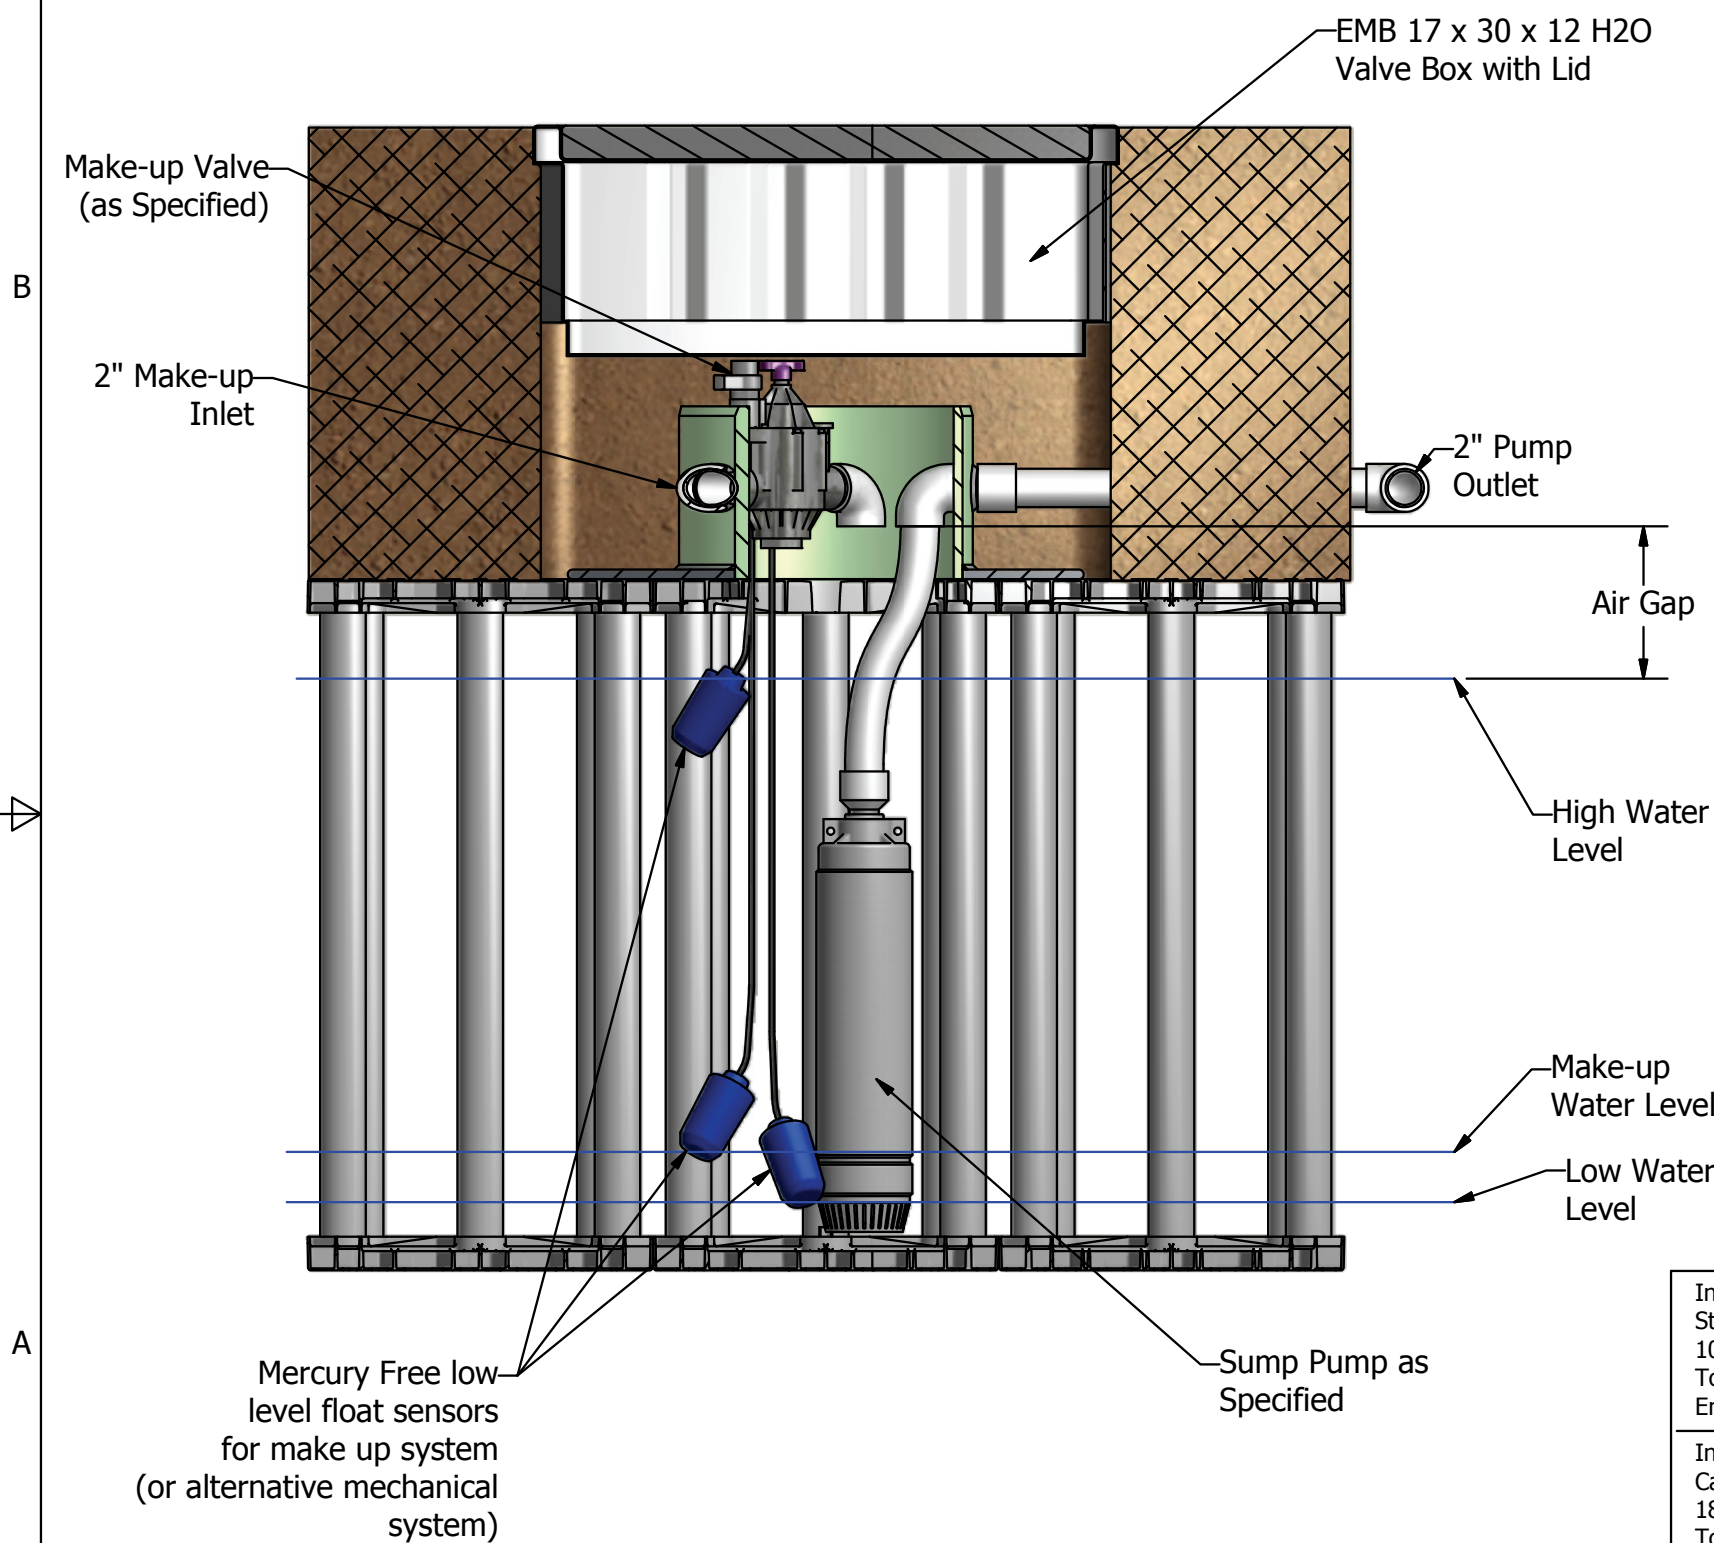

Internal Flow Control Detail

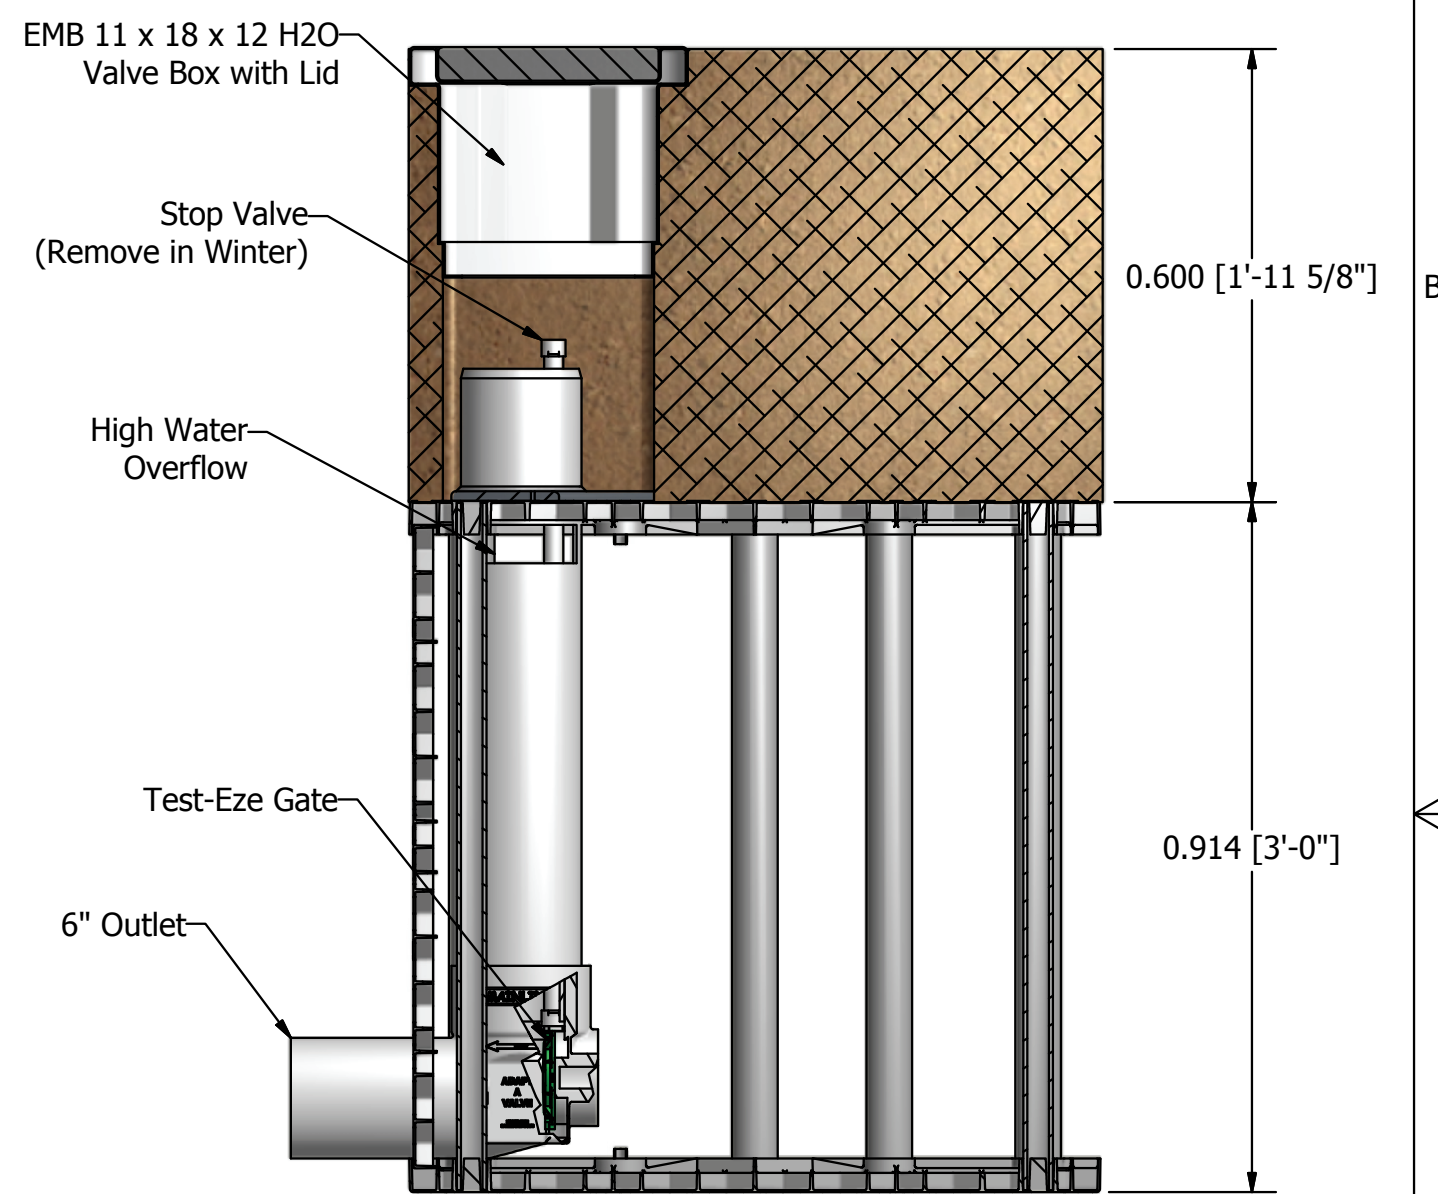

In Western Canada, contact: Stuart Whitling, P.Eng. 103-199 Pinto Rd. Kelowna, BC V1V 2G9 Toll Free (888) 765-3653 Email: swhitling@emcoltd.com In Eastern Canada, contact: Calvin Reaume, P.Eng. 1834 Drew Rd., Mississauga, ON L5S 1J6 Toll Free (866) 271-9322 Email: creaume@emcoltd.com In Lower Mainland / Vancouver Is. contact: Rachel Poupore, EIT. 20003 - 100 A Avenue, Langley, BC V1M 3G4 Toll Free (888) 242-2397 Email: rpoupore@emcoltd.com				A
		TITLE Example Rain Water Harvesting Tank		
SIZE B	DWG NO RWH10	REV 2	SHEET 2 OF 2	
SCALE				